

MARION COUNTY SURVEYOR'S OFFICE



SECTION CORNER RECORD

DEBRA S. JENKINS
MARION COUNTY SURVEYOR

SEC. 12 TWN. 14_N RNG. 2_E

BRYAN F. CATLIN, PLS
TECHNICAL SUPERVISOR

Date: 4-19-10
Party Chief: Wilcoxon
Crew: Finney
Type of Marker: Small PK nail
Method of Establishment: County: 12-21-1994
IN S.P.C. E Zone, NAD 83 (1986)
Name: 14021201
N: 491 811.665 0(m)
E: 48 302.183 0(m)

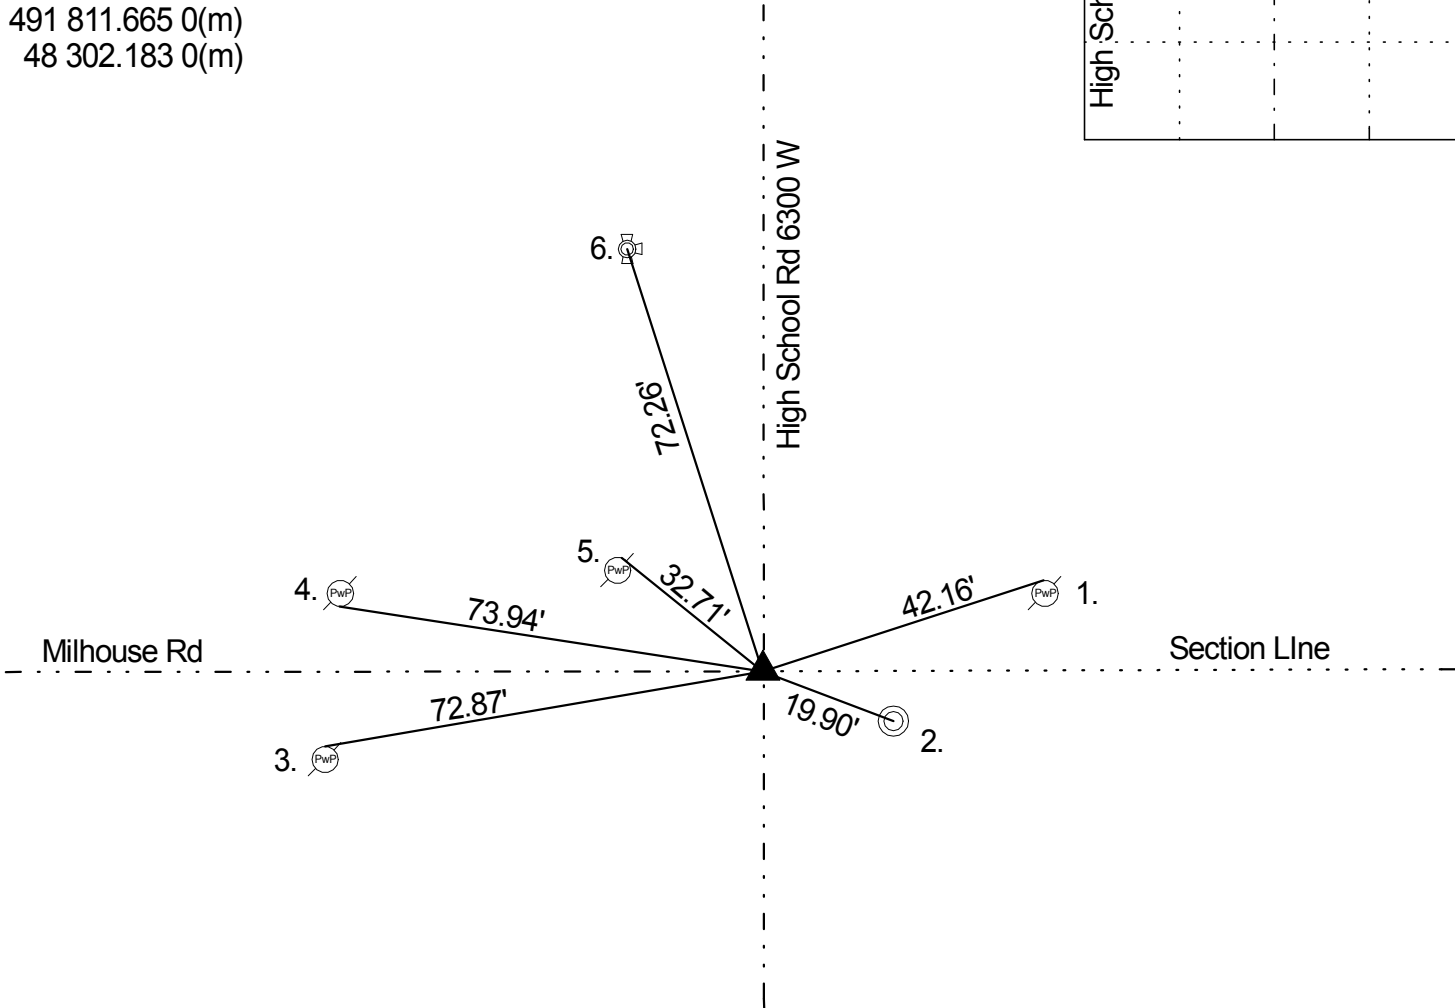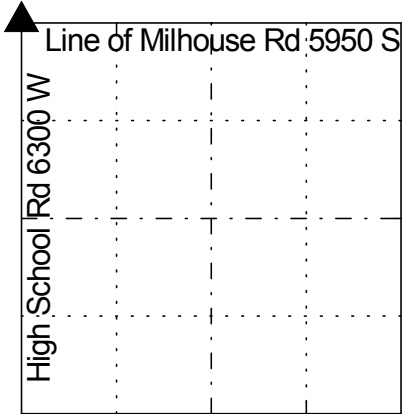

Corner originally set as a post in 1820 by Wm. B. Laughlin with the following witnesses: 12" B.Oak bearing S 13 E 3 links and a 12" B. Oak bearing N 47 W 19 links (Marion County Atlas p. 3). Corner referenced by MCS in the 1950's and called an iron pin. Bowman on 8/6/1962 called a RR spike over stone. Wilcoxon on 9/23/77 called a PK nail. Wilcoxon on 5/12/80 called a PK nail. Greene on 4/7/87 called a PK nail. Wilcoxon on 12/21/94 called a PK nail. Kiste on 5/25/1999 called a PK nail. Kiste on 5/12/2005 called a PK nail. Wilcoxon on 4/19/10 called a PK nail.

REF	DISTANCE	DESCRIPTION
1.	42.16'	PK nail N PwP #1-714 A 24" up
2.	19.90'	"x" Center of sewer manhole
3.	72.87'	PK nail w/shiner N PwP stub 8" up
4.	73.94'	Road nail S PwP #85-713-Z 12" up
5.	32.71'	Mag nail w/brass washer NE PwP #29-713 12" up
6.	72.26'	Top nut fire hydrant